
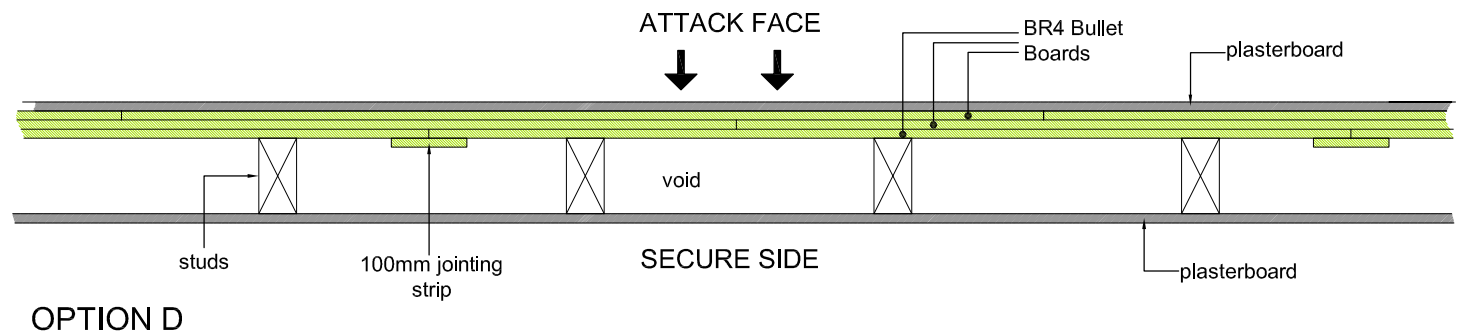
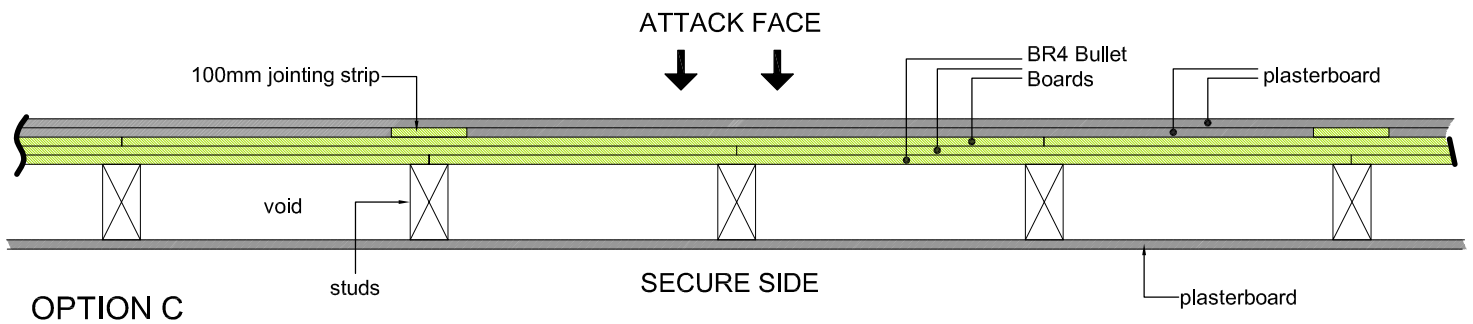
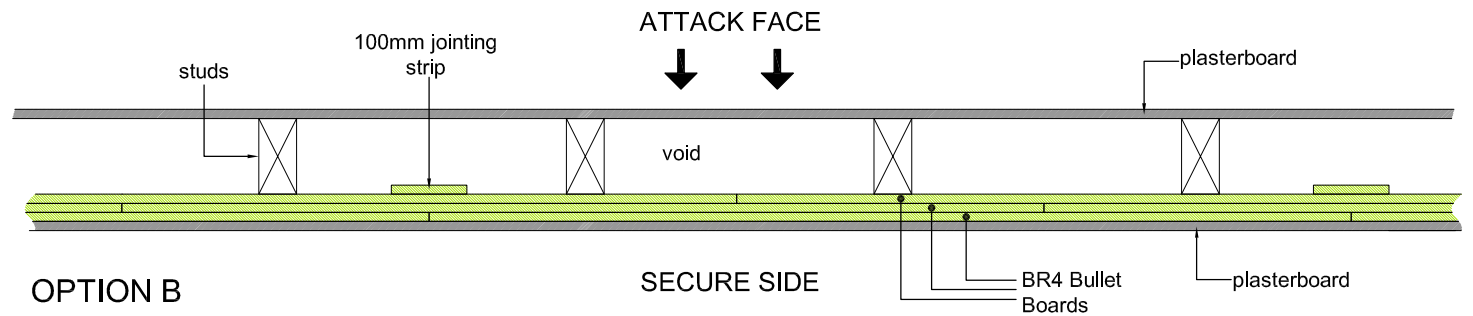


3x BR4 BOARDS TO ACHIEVE BR6

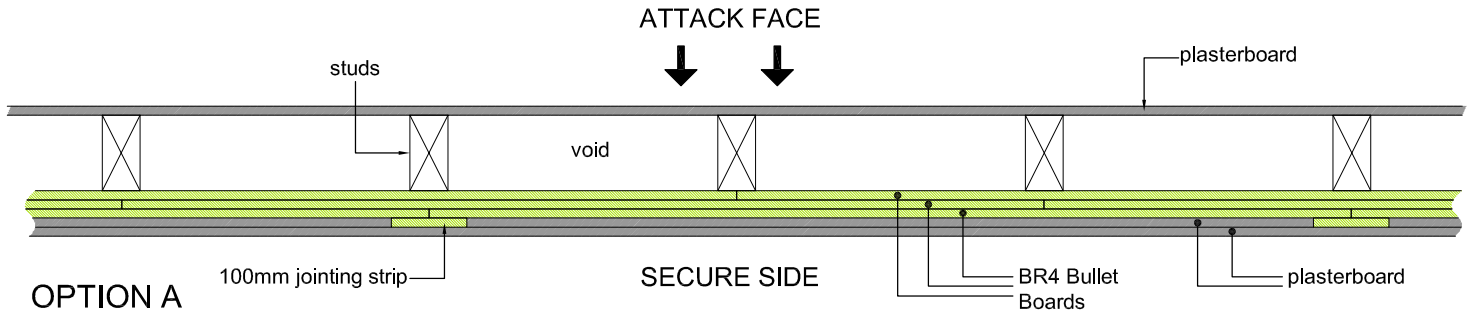

Architectural Armour

For our full range of Bullet, Blast & Attack Resistant Windows Walls and Doors contact
+44(0)1981 257000 sales@architecturalarmour.com www.architecturalarmour.com